


Do not scale from this drawing.
All dimensions to be checked on site before work commences.
Copyright reserved.

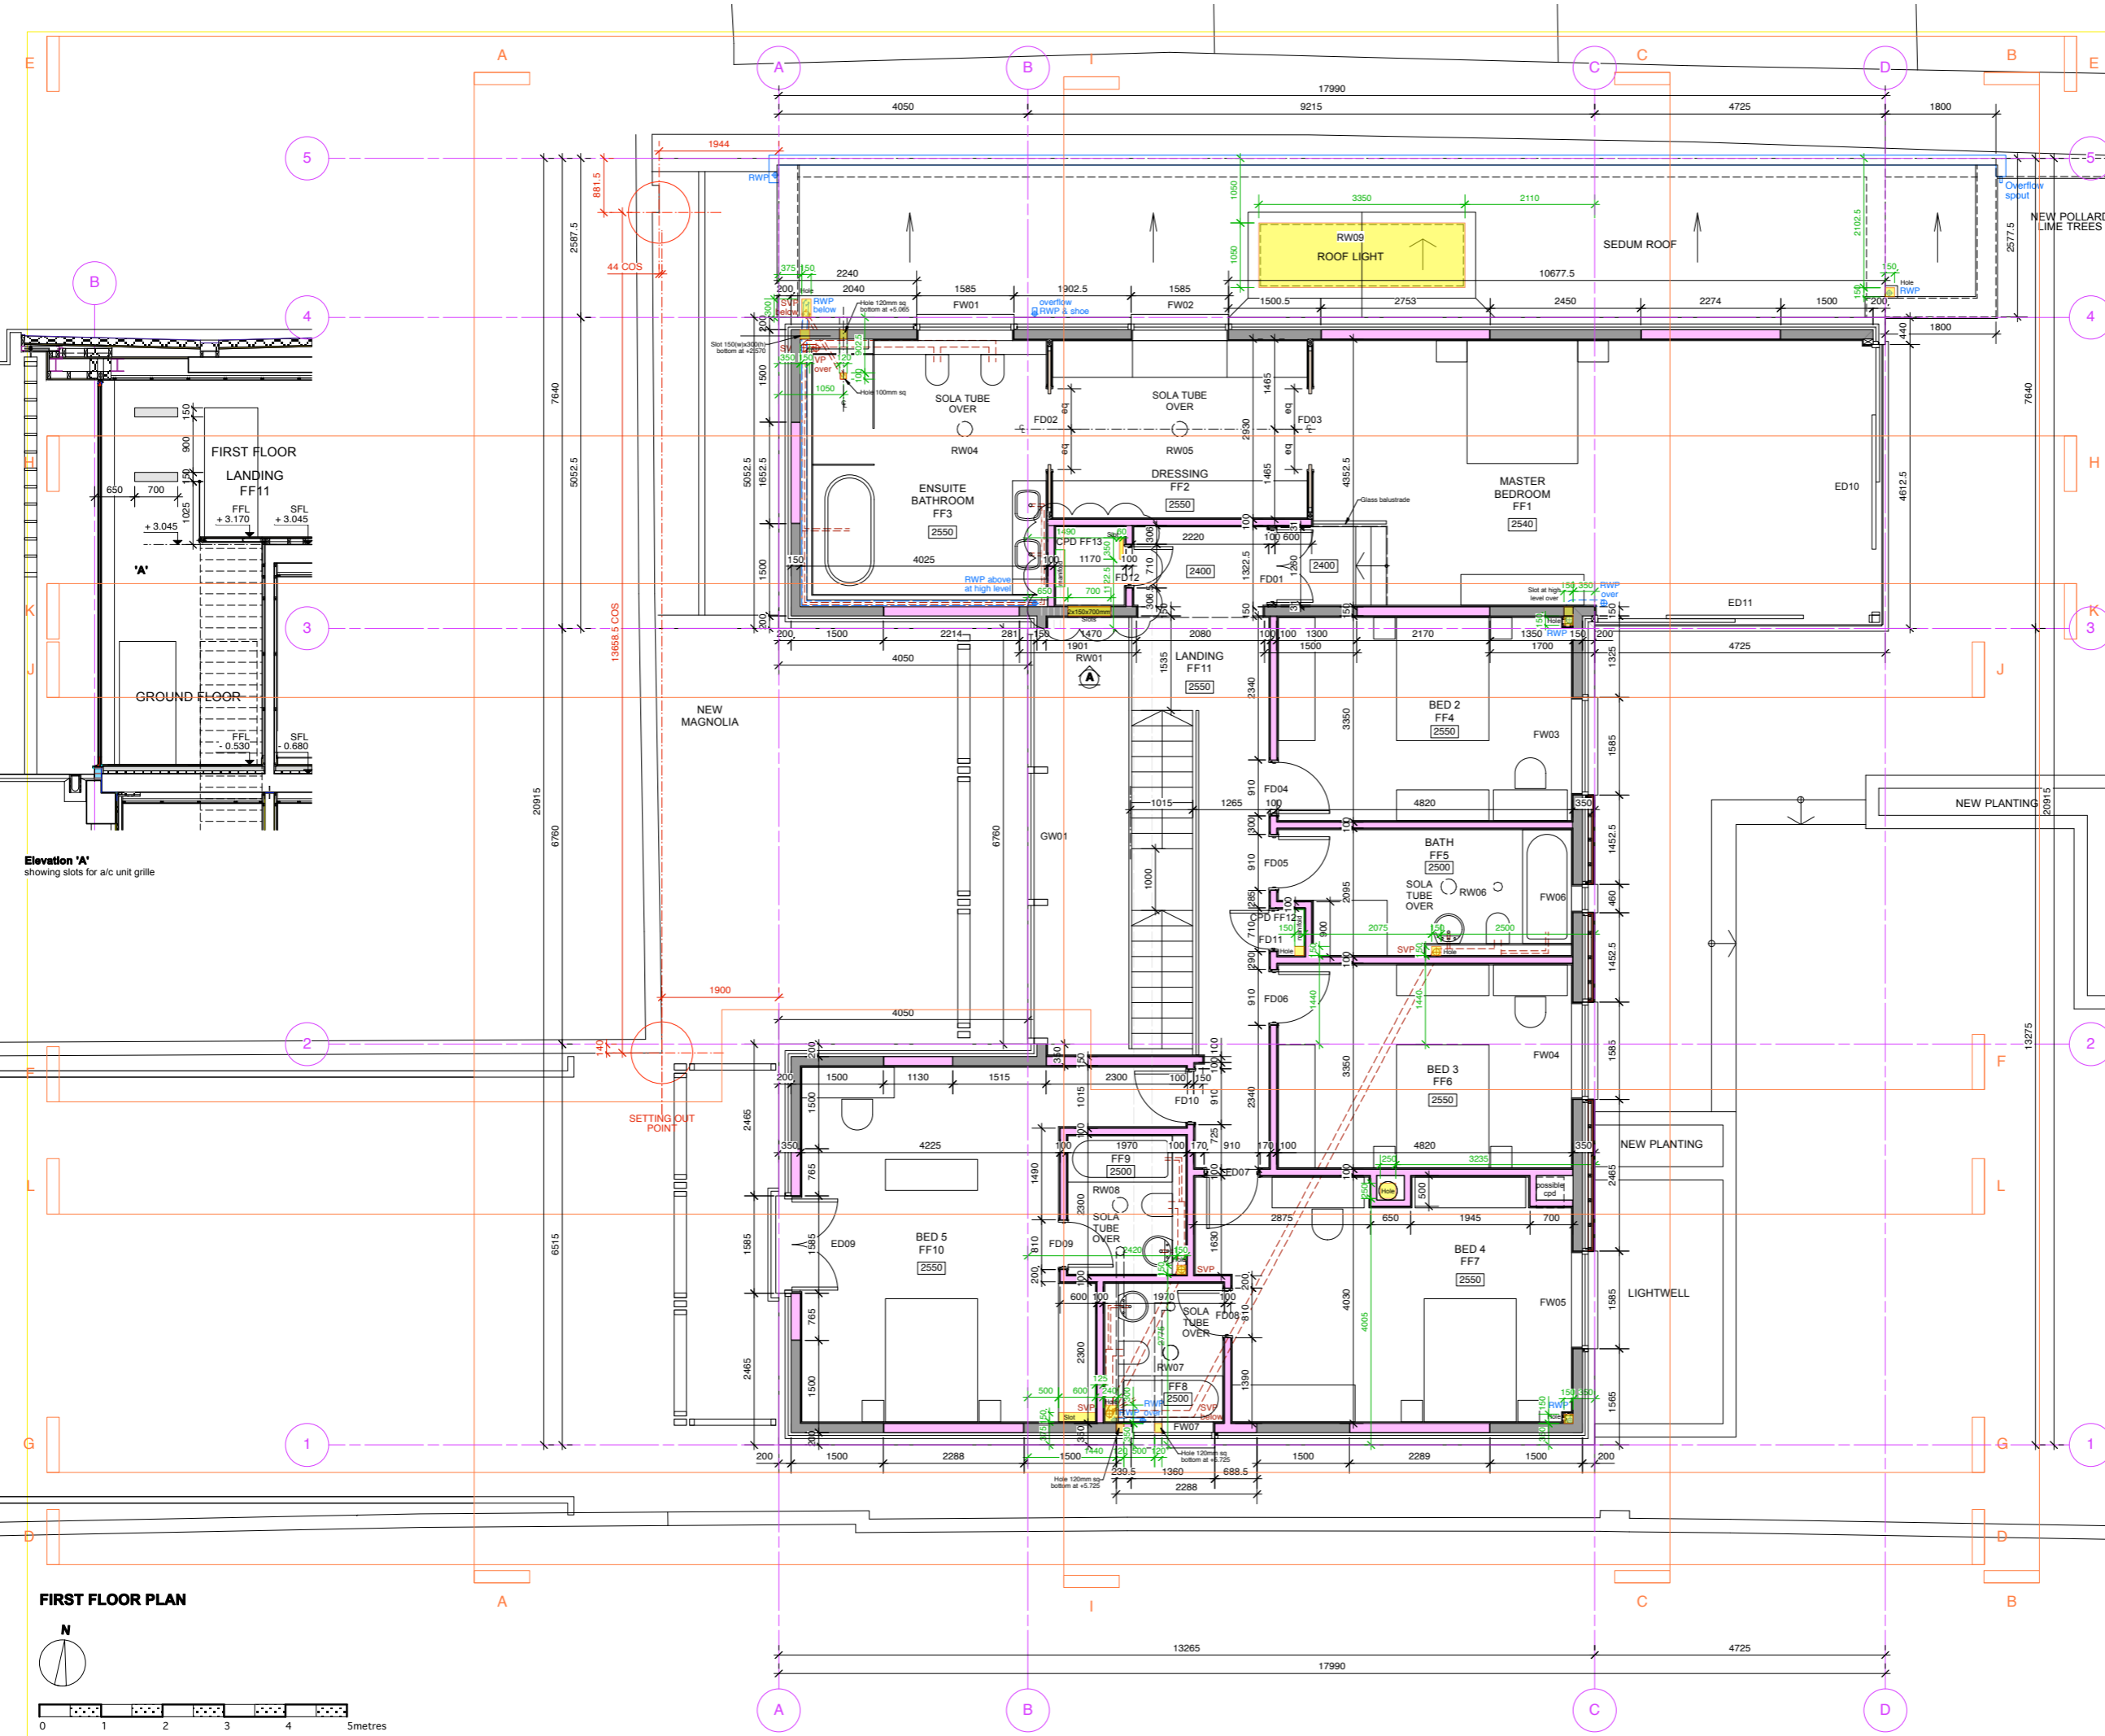

Elevation 'A'
showing slots for alc unit grille

- A. 9 August 2010.**
Staircase moved 170mm up and dimensions adjusted to suit.
125mm sq holes for RWP's amended to 150mm sq.
Cupboard room names FF11 & FF12 added.
150mm sq hole in CPD FF12 added.
RC wall next to CPD FF11 widened to 190mm.
150x100mm nib for end of landing balustrade added.
Landing columns omitted.
Section lines J-J, K-K & L-L added.
- B. 10 August 2010.**
Flue hole moved and dimensions adjusted to suit.
Elevation 'A' added.
- C. 3 September 2010.**
Elevation 'A' revised and dimension 925mm amended to 1025mm.
Ensuite Bathroom FF3 layout revised and new hole in floor slab for shower waste pipe added.
New holes for extract fans in bathrooms FF3, FF8 & FF9 in RC walls added.
Blockwork between windows FW03 & FW04 changed to RC to suit Engineer's drawings.
- D. 17 September 2010.**
Wall between staircase and lounge widened to accommodate 75mm clear cavity for Engineer's structure and staircase narrowed by 40mm.
Landing of staircase from ground to first floor changed from 1100mm to 1000mm and dimensions amended to suit.
- E. 5 October 2010.**
Entrance area to master bedroom FF1 revised. RC wall between landing FF11 & MB FF1 moved east 900mm, window FW02 moved east 225mm and dimensions amended to suit.
- F. 27 October 2010.**
Windows FW06 & FW07 and dimensions added.
Timber cladding between windows FW03 & FW05 added.
Ceiling heights added.
- G. 5 November 2010.**
Door FD01 size revised. FD01 & FD12 repositioned and dimensions adjusted to suit.
- H. 26 November 2010.**
ED10 narrowed and dimensions amended to suit.
Rooflights RW01 - RW03 omitted.
- I. 5 January 2011.**
Cupboard with door FD12 renamed to CPD13.

LIPINSKI PATES
CHARTERED ARCHITECTS
68a, Keilmcott Road, London SW11 6PT.
Tel: 020 7738 9127.
Fax: 020 7738 9128.
e-mail: lpa@lipinskিপates.co.uk

THE COACH HOUSE
4 PUTNEY PARK AVENUE
LONDON SW15 5QN

PROPOSED
FIRST FLOOR PLAN

Scale: **1:50@A1; 1:100@A3**
Date: **February 2010**

10/944/2021

FIRST FLOOR PLAN

