



Do not scale from this drawing.
All dimensions to be checked on site before work commences.
Copyright reserved.

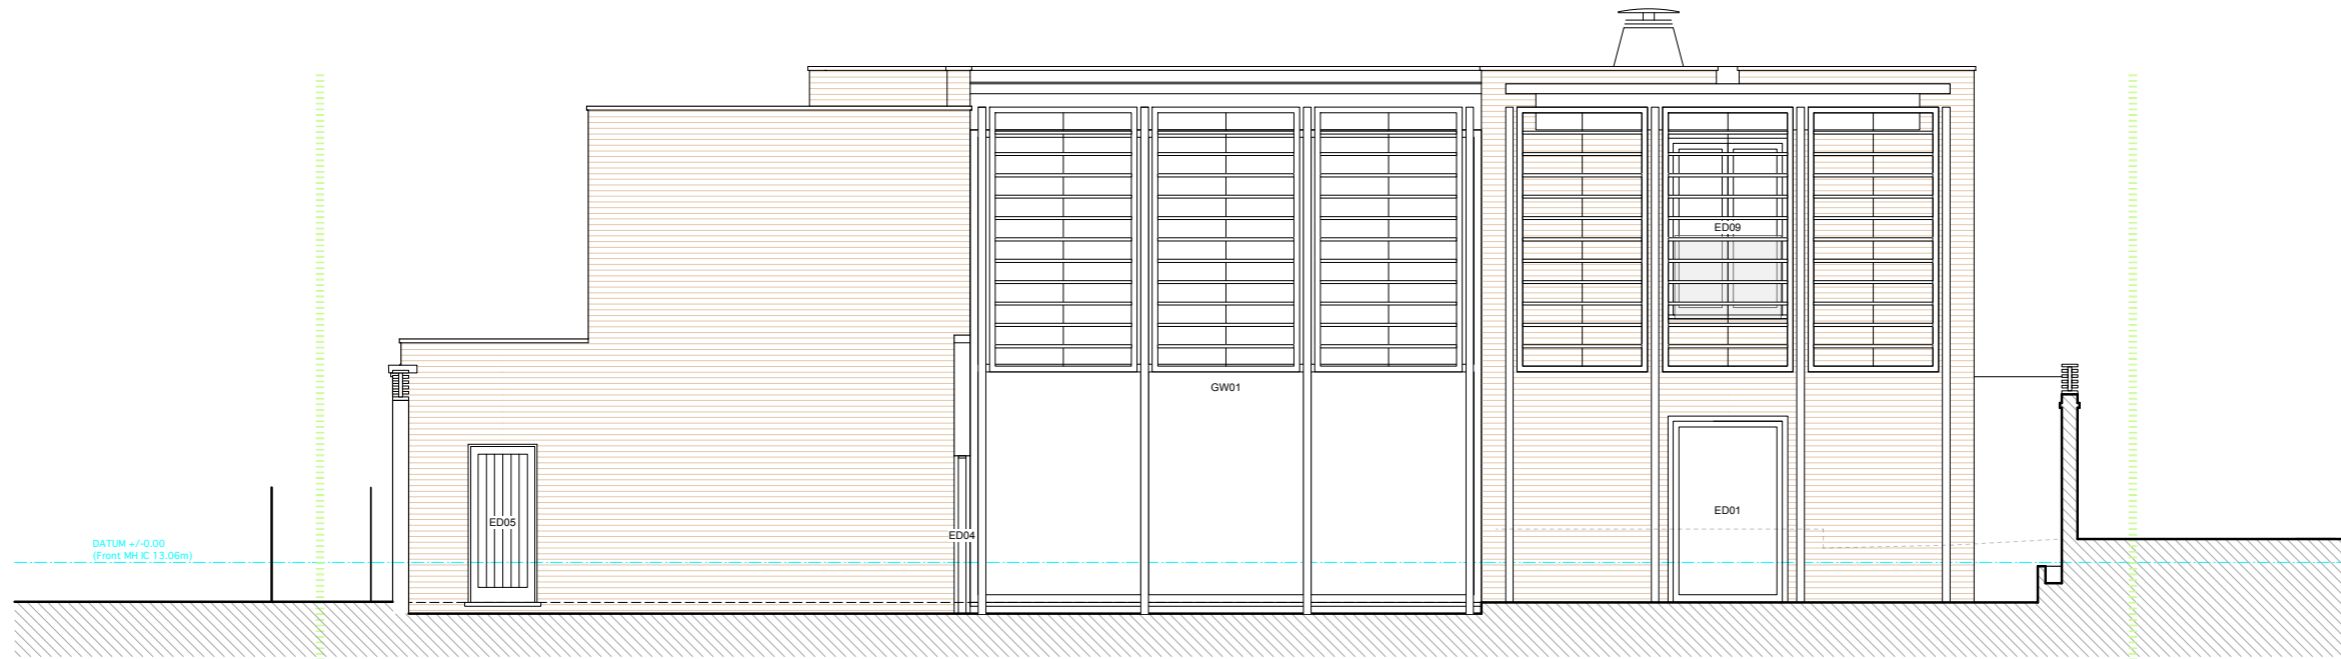

FRONT ELEVATION

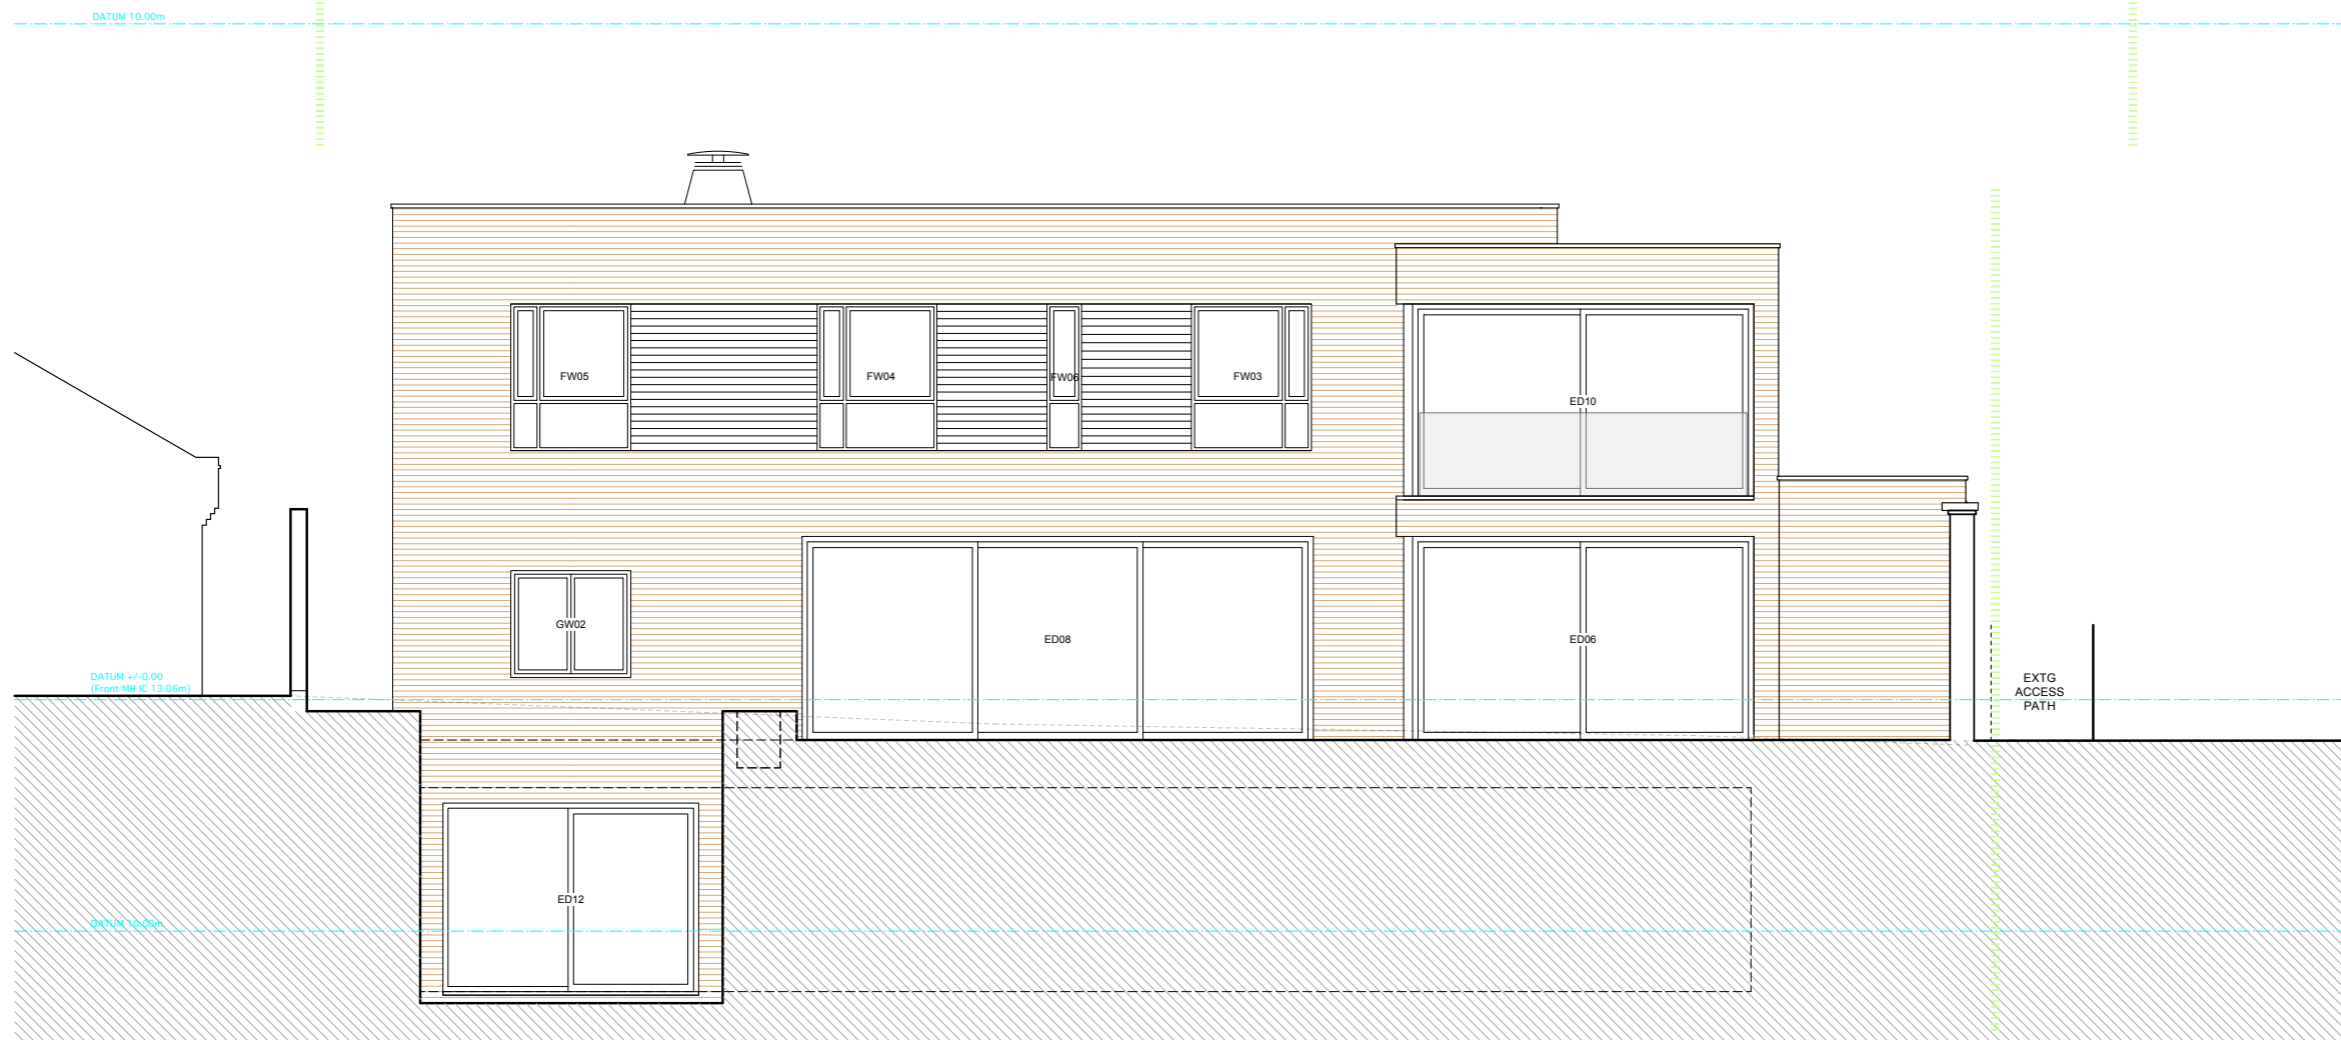

REAR ELEVATION

A. 20 July 2010.
Store GF16 added.
B. 10 September 2010.
FW06 added to bathroom.
C. 06 October 2010.
Elevations revised to suit revised plans & sections.

LIPINSKI PATES
CHARTERED ARCHITECTS

68a, Keilmcott Road, London SW11 6PT.
Tel: 020 7738 9127.
Fax: 020 7738 9128.
e-mail: lpa@lipinskipates.co.uk

THE COACH HOUSE
4 PUTNEY PARK AVENUE
LONDON SW15 5QN

PROPOSED
FRONT & REAR
ELEVATIONS

Scale: **1:50@A1;1:100@A3**
Date: **February 2010**

ap
js

10/944/204C