




Do not scale from this drawing  
 0 10m 15m  
 All areas shown are approximate.

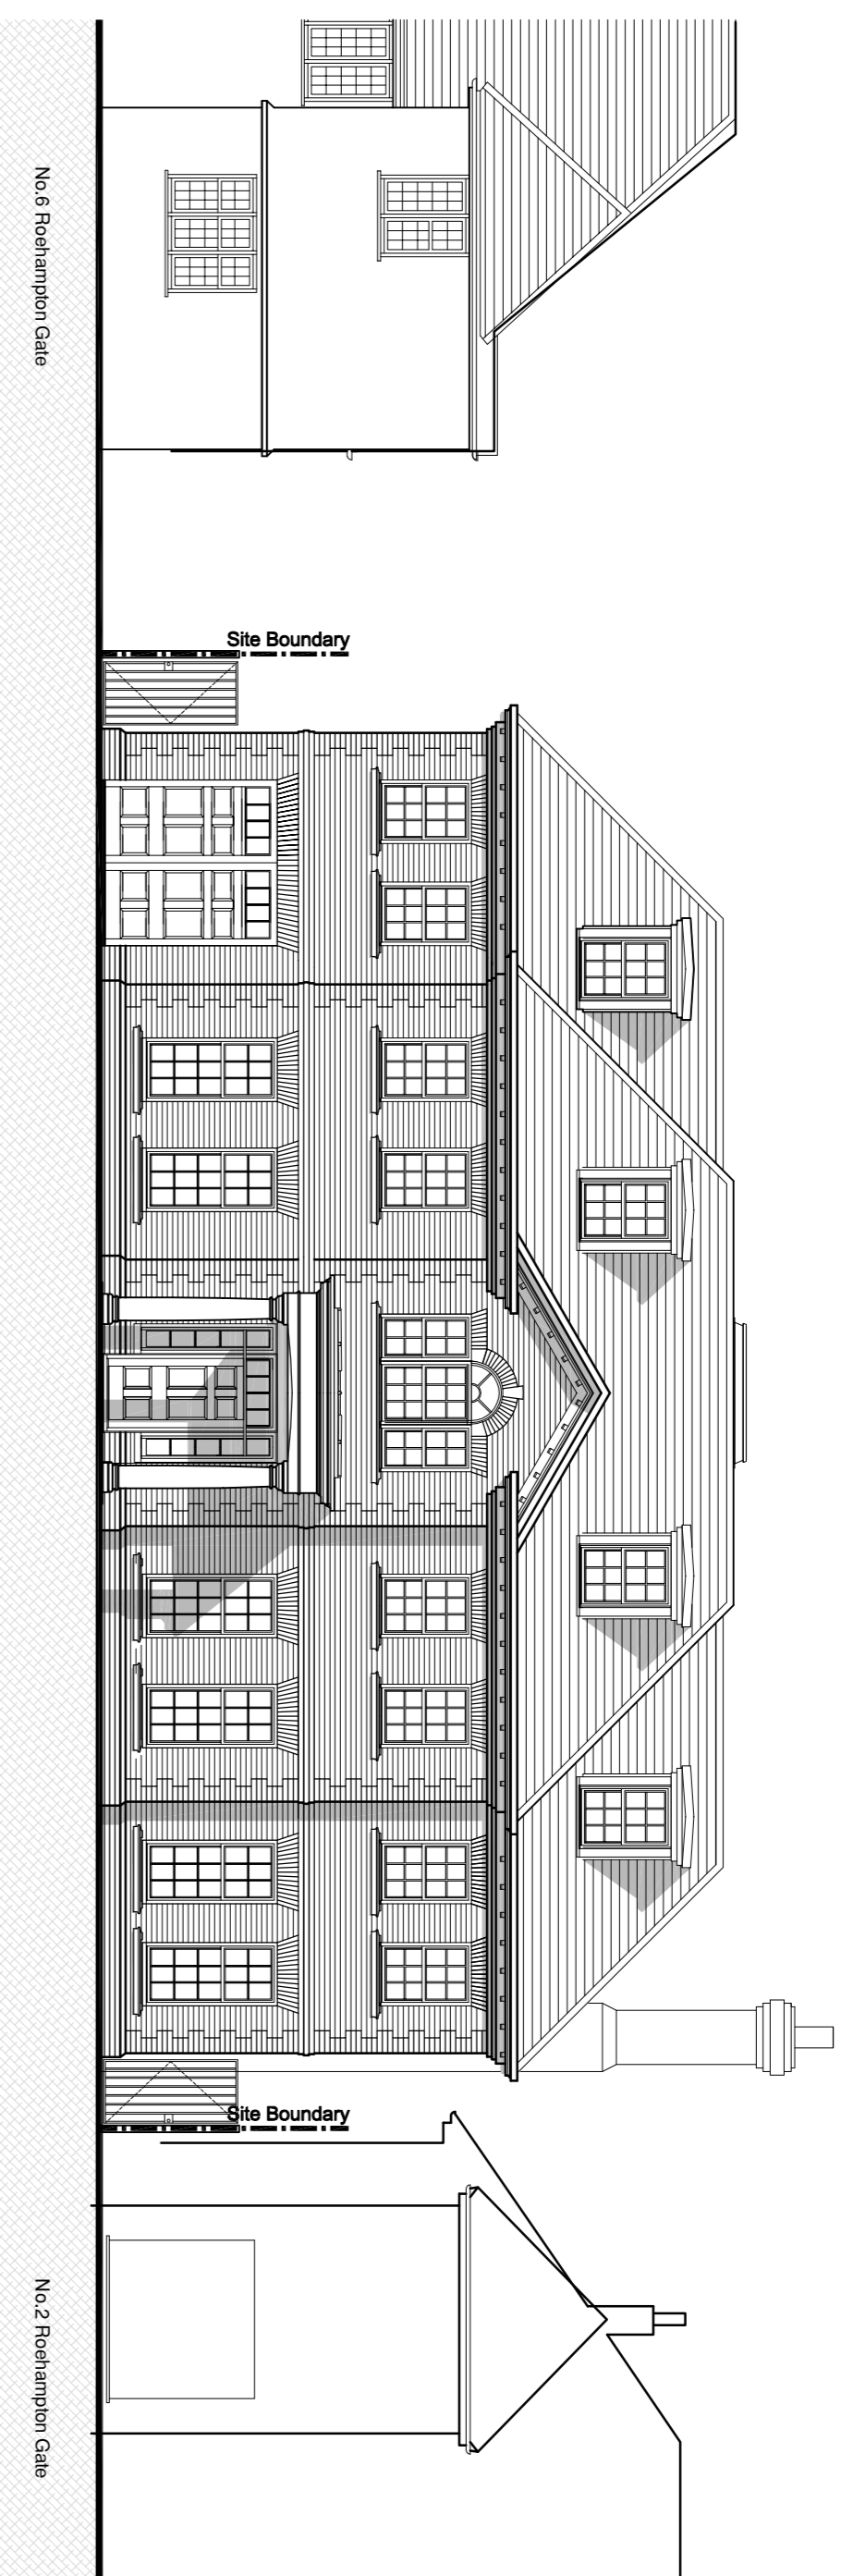


FRONT (EAST) ELEVATION

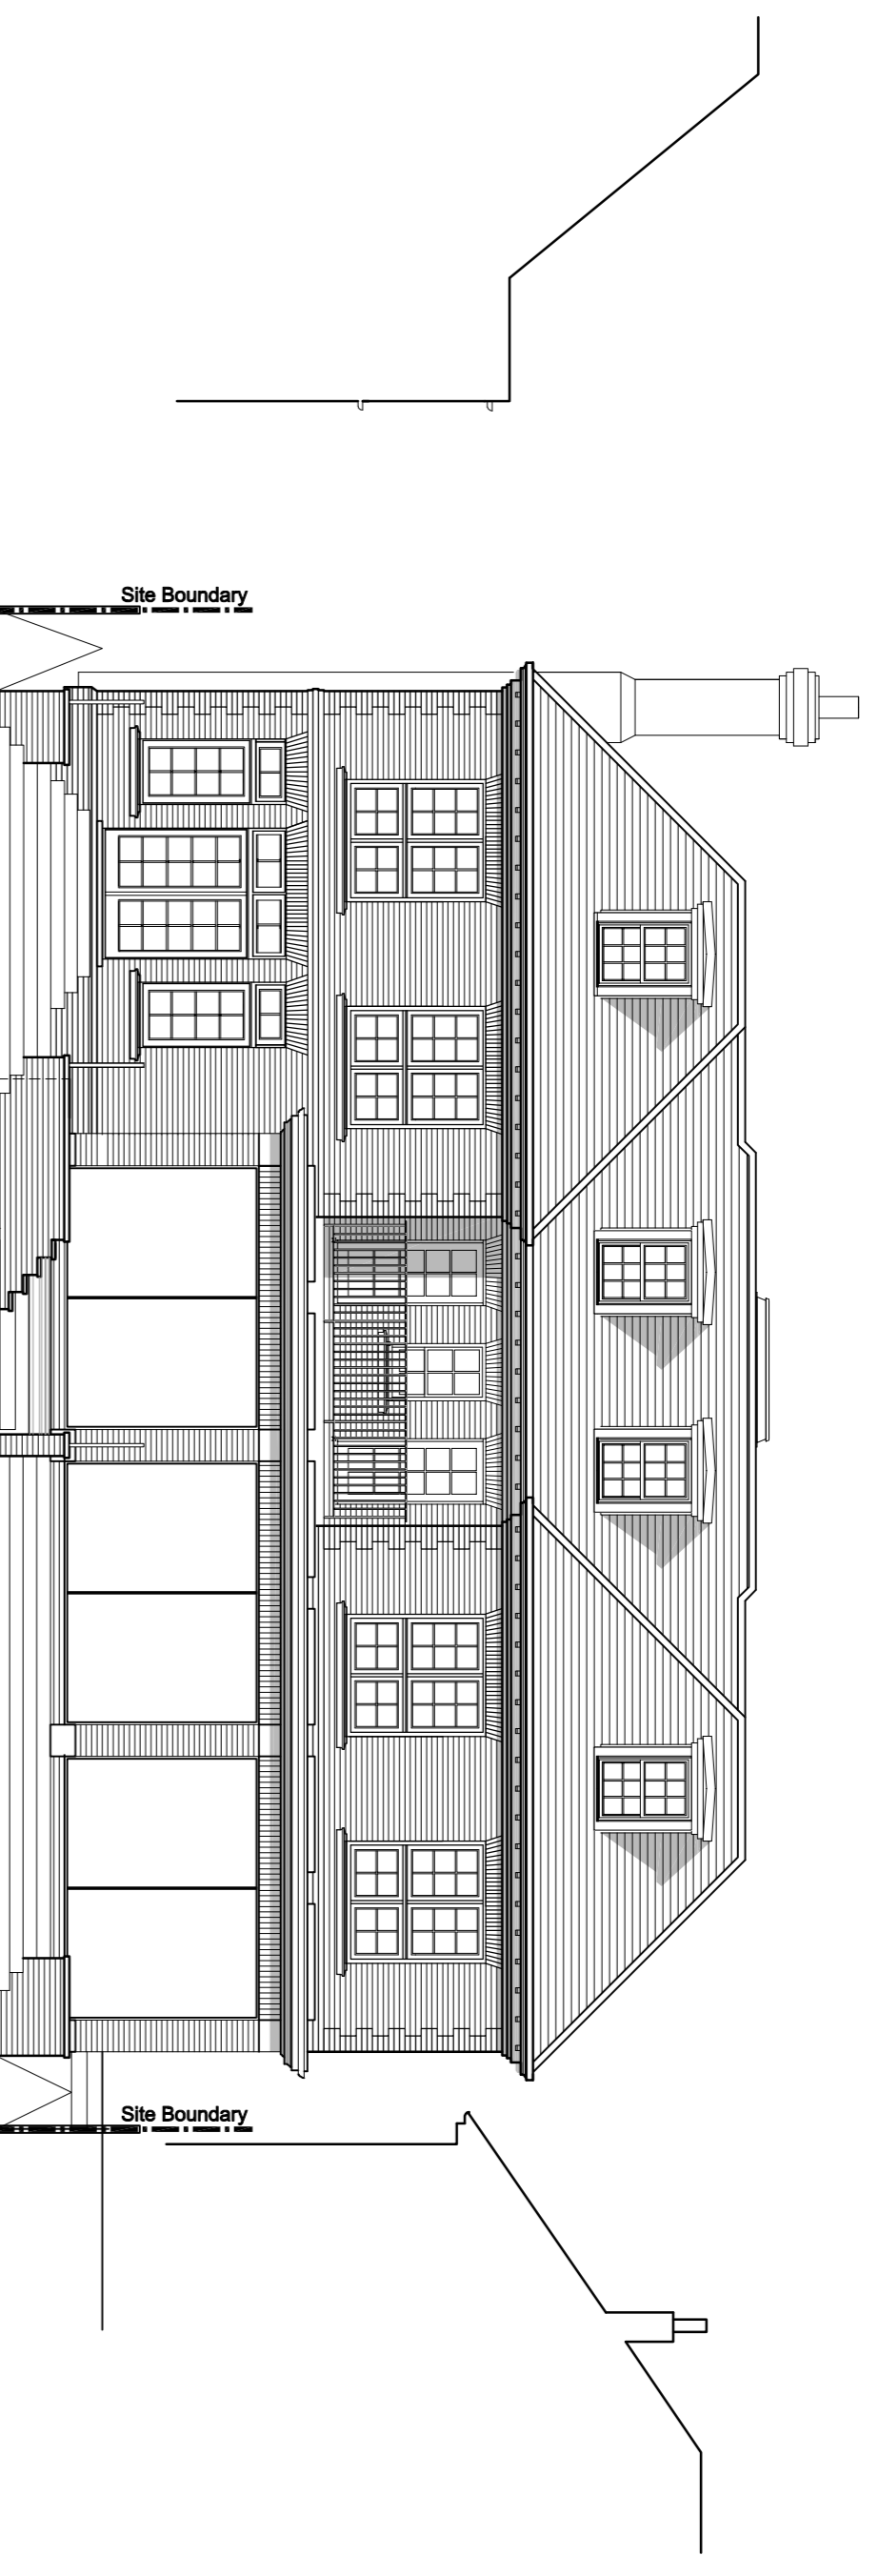


REAR (WEST) ELEVATION

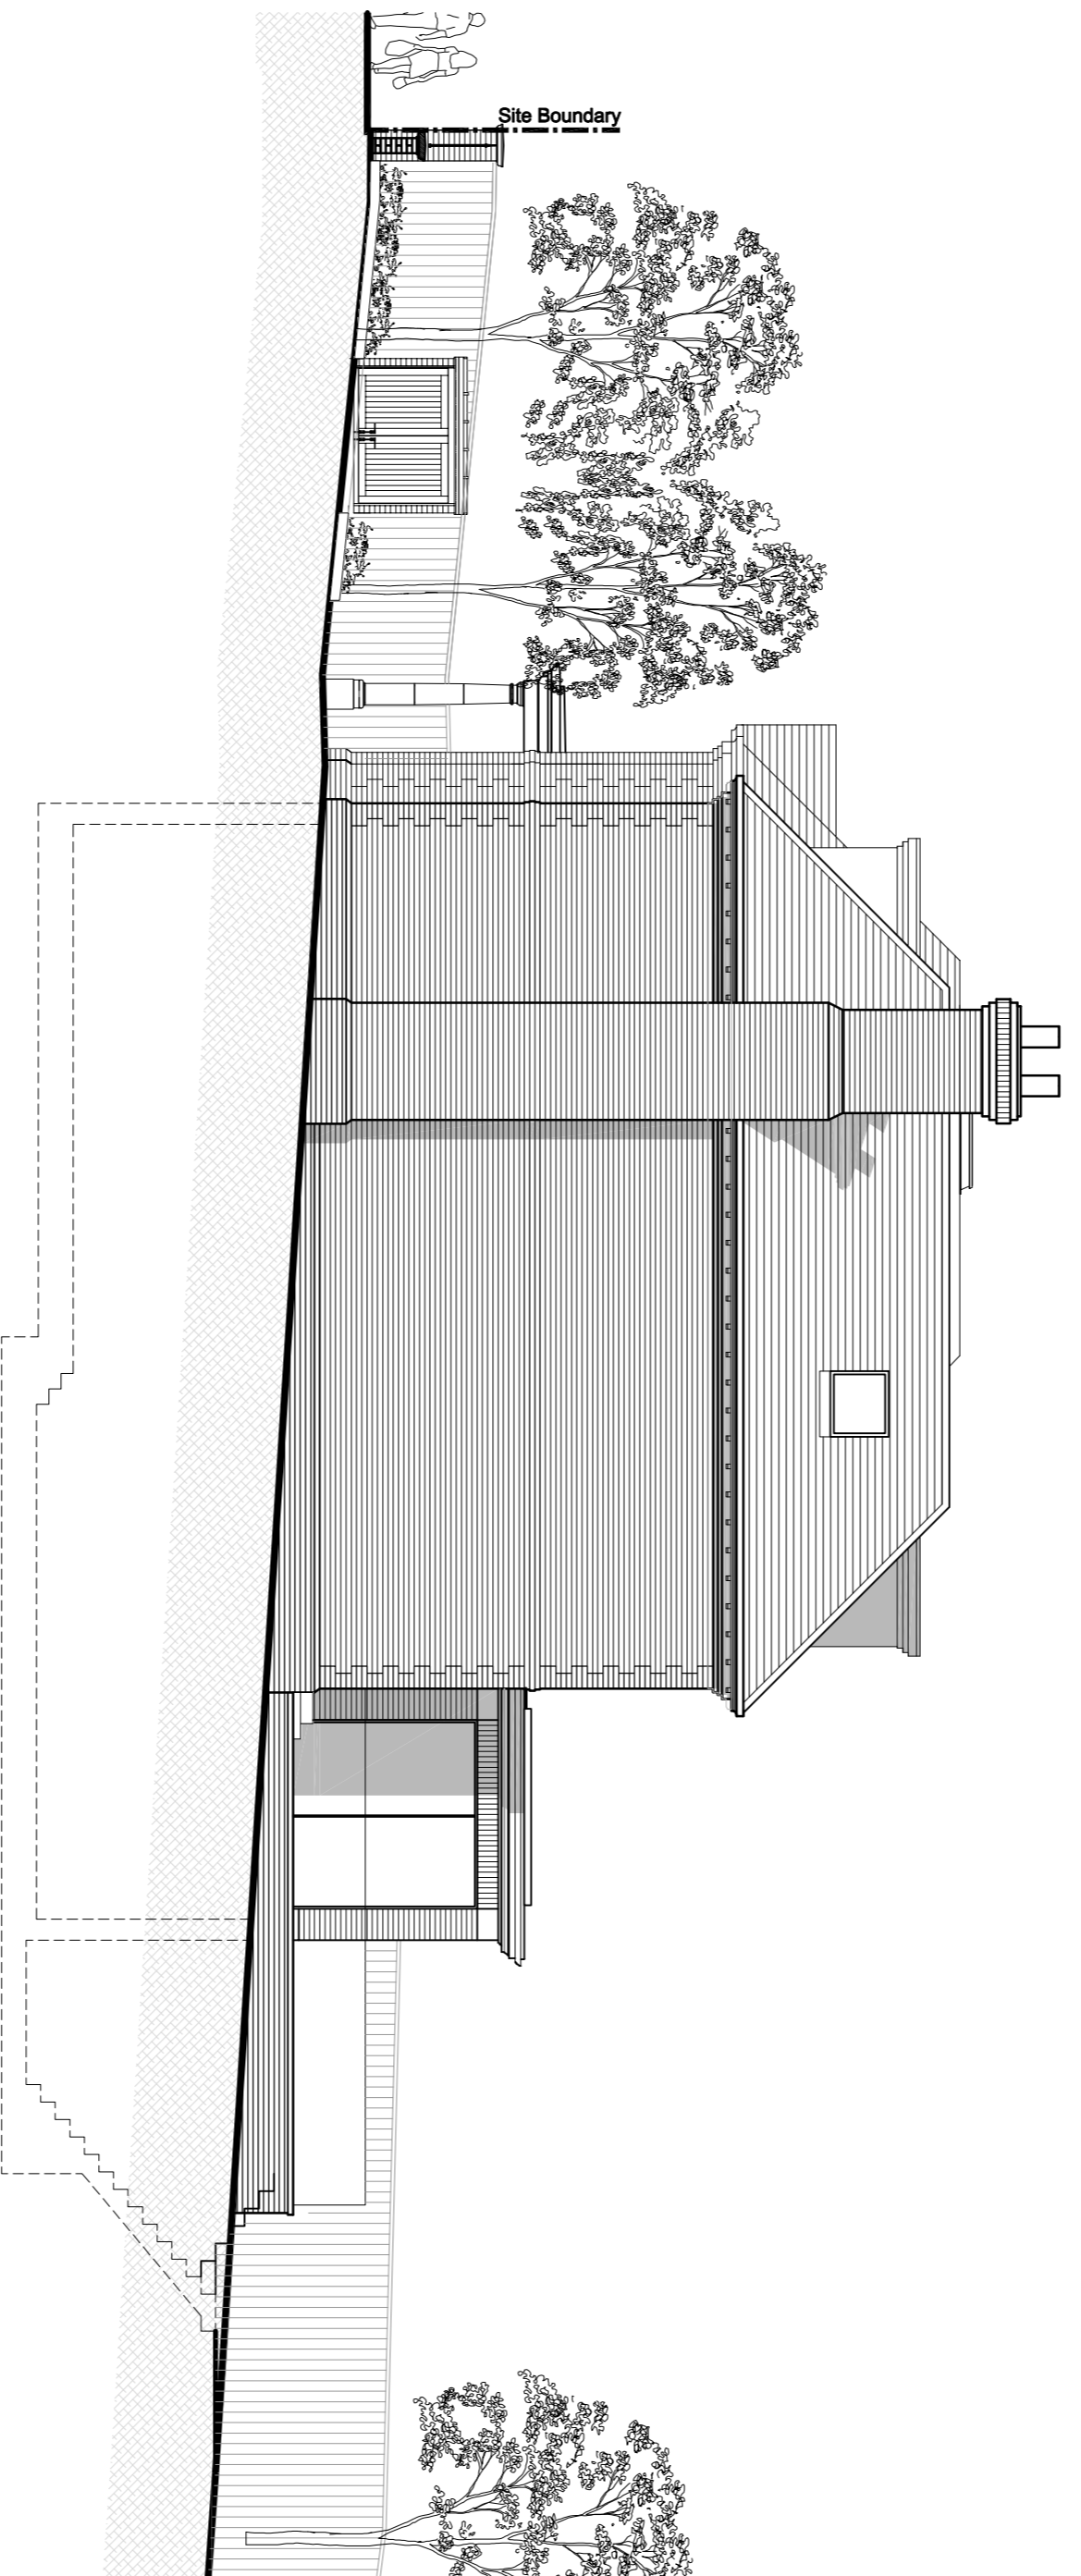

SIDE (NORTH) ELEVATION

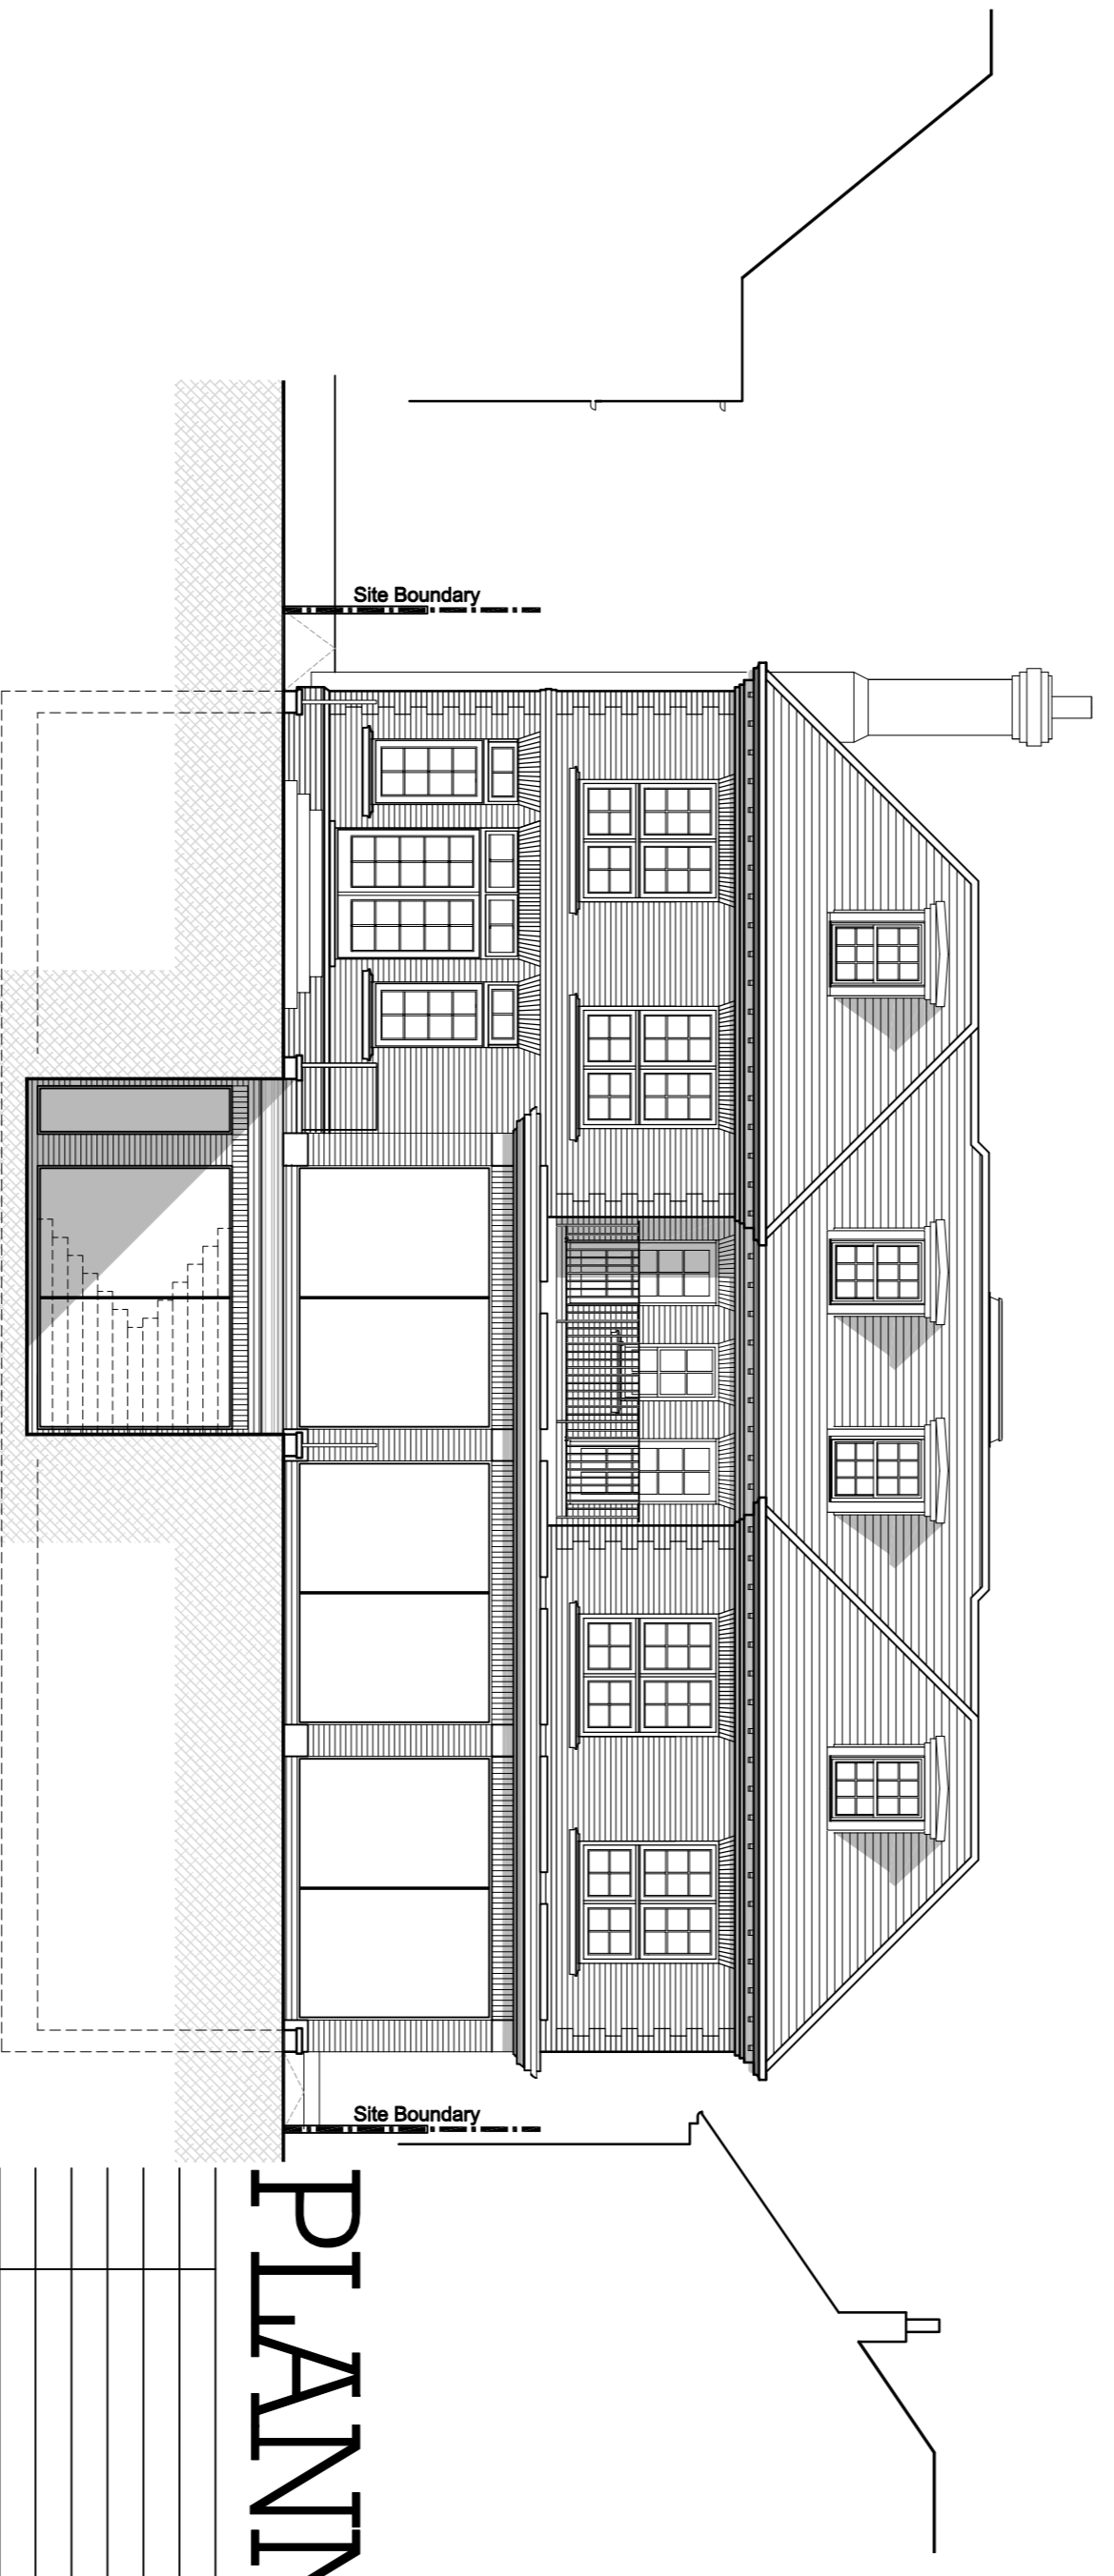

SECTIONAL ELEVATION THROUGH LIGHTWELL

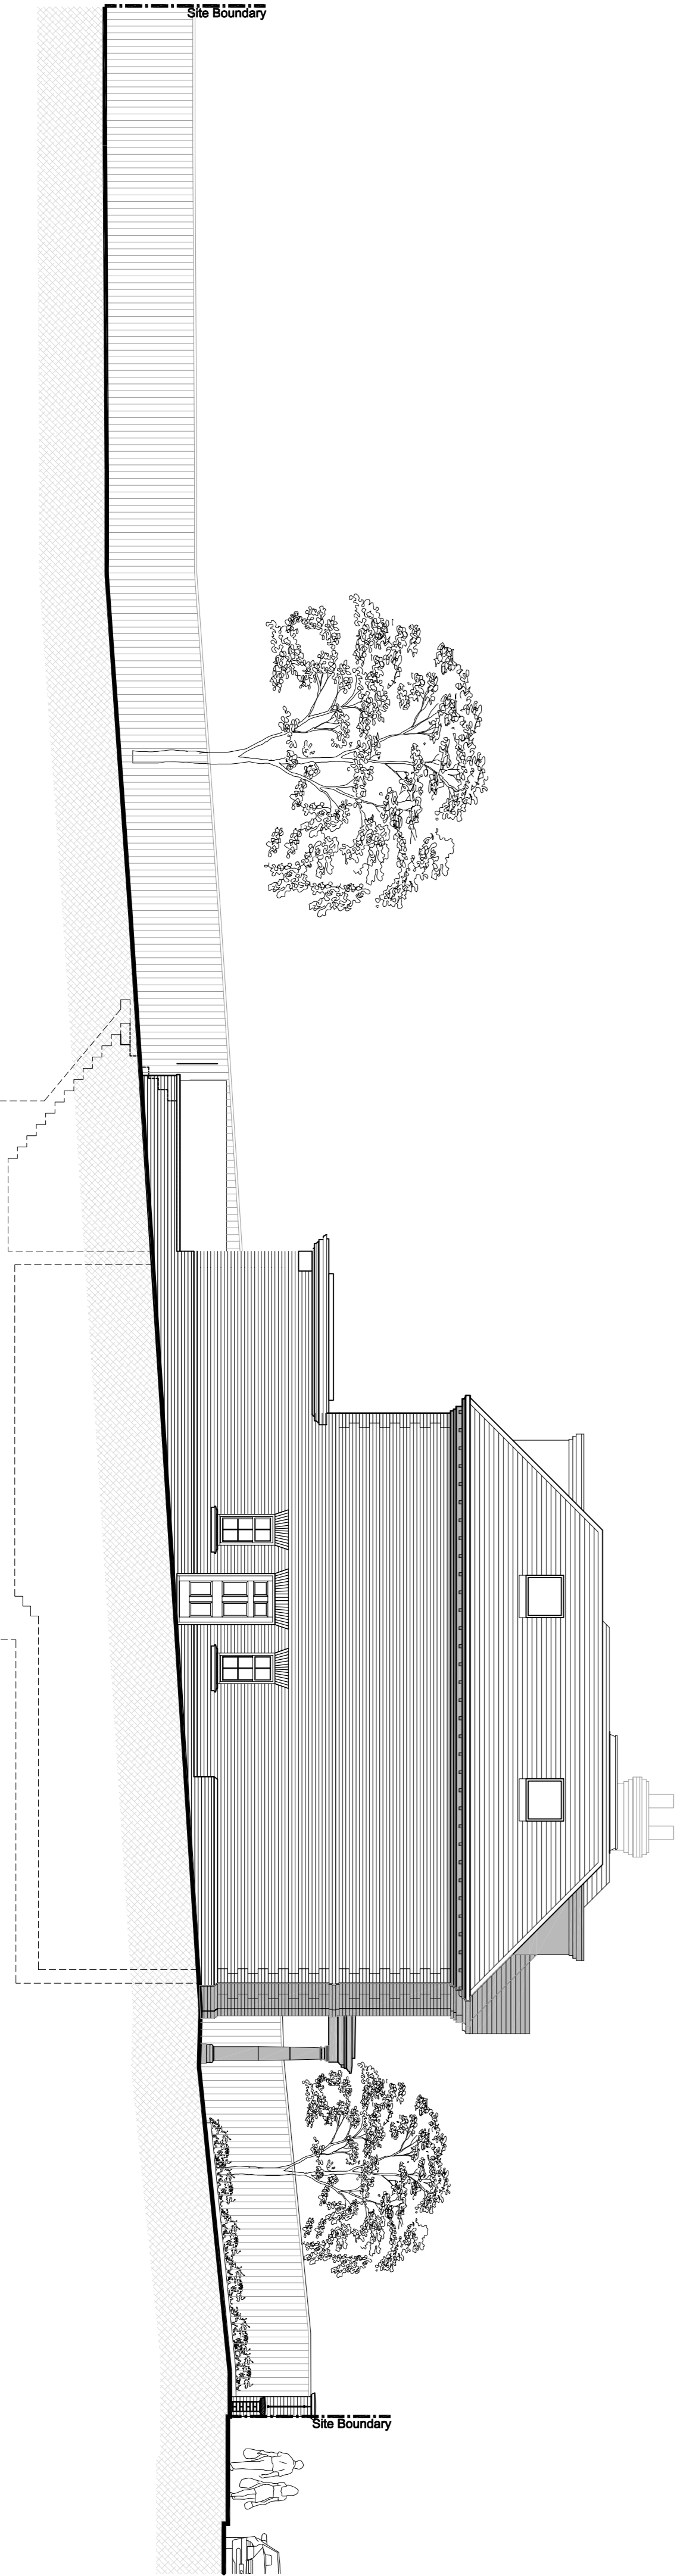

SIDE (SOUTH) ELEVATION

# PLANNING

Revision	Client
4 ROEHAMPTON GATE LLP	
4 ROEHAMPTON GATE	
LONDON, SW15 5JS	

Project: 4 ROEHAMPTON GATE  
 LONDON, SW15 5JS

**PROPOSED  
 GENERAL ARRANGEMENT  
 ELEVATIONS & SECTIONS**

Scale	Date	Drawn
1:100@A1	Oct 2010	CH/CW

**PAUL BROOKES ARCHITECTS**  
 The Works 28 Barnes Avenue London SW13 9AB  
 T 020 8563 0181  
 F 020 8563 0763  
 E pb@pbworks.co.uk