

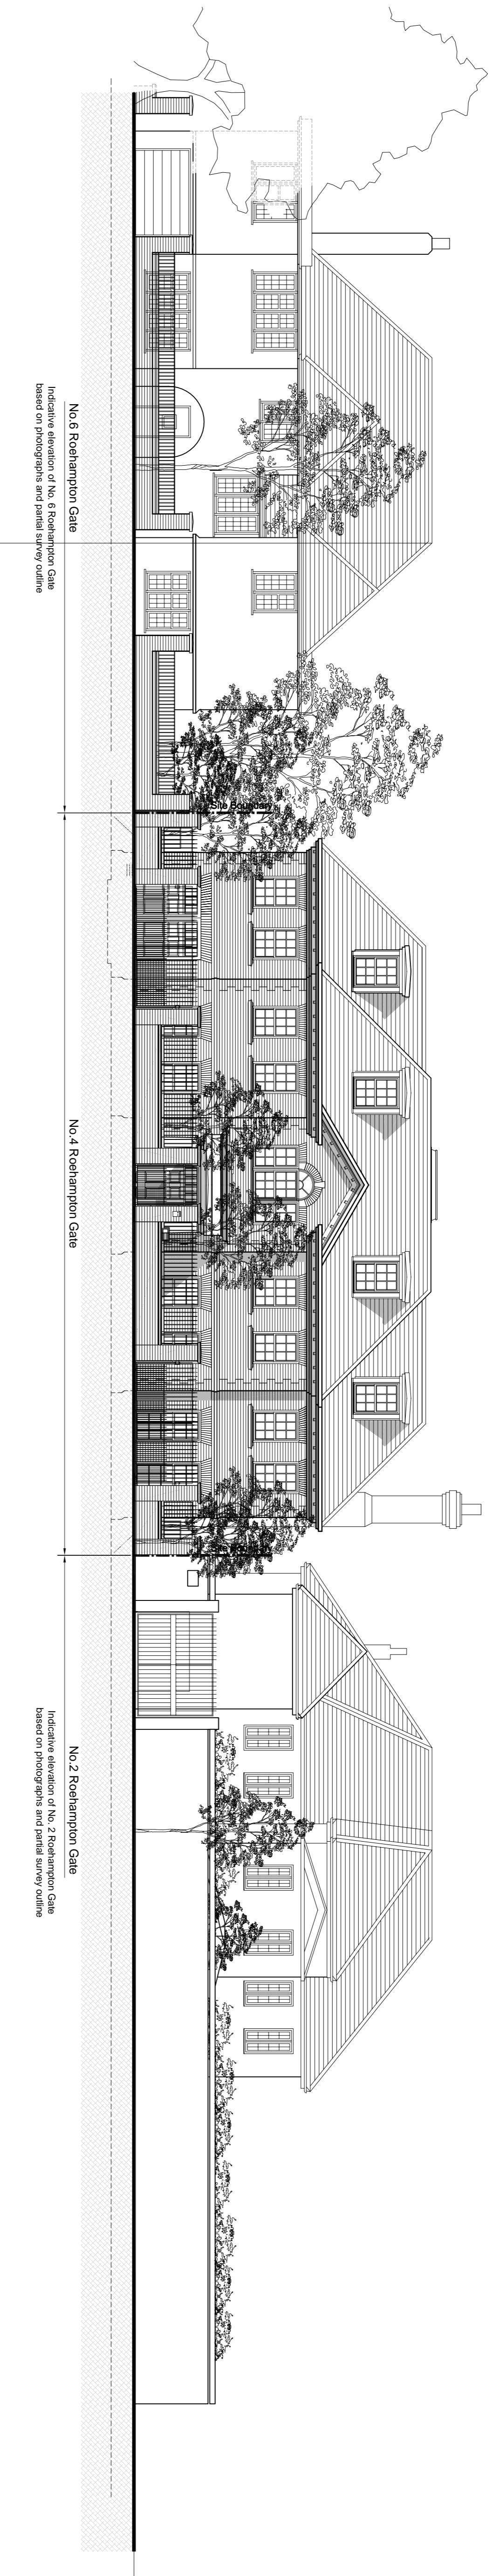


Do not scale from this drawing

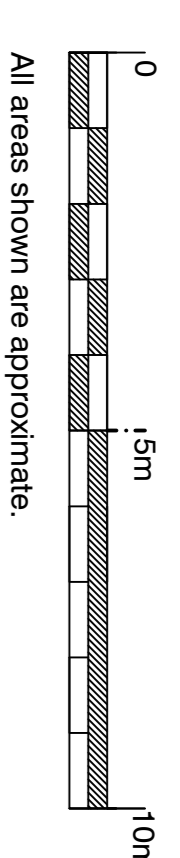

STREET SCENE ELEVATION

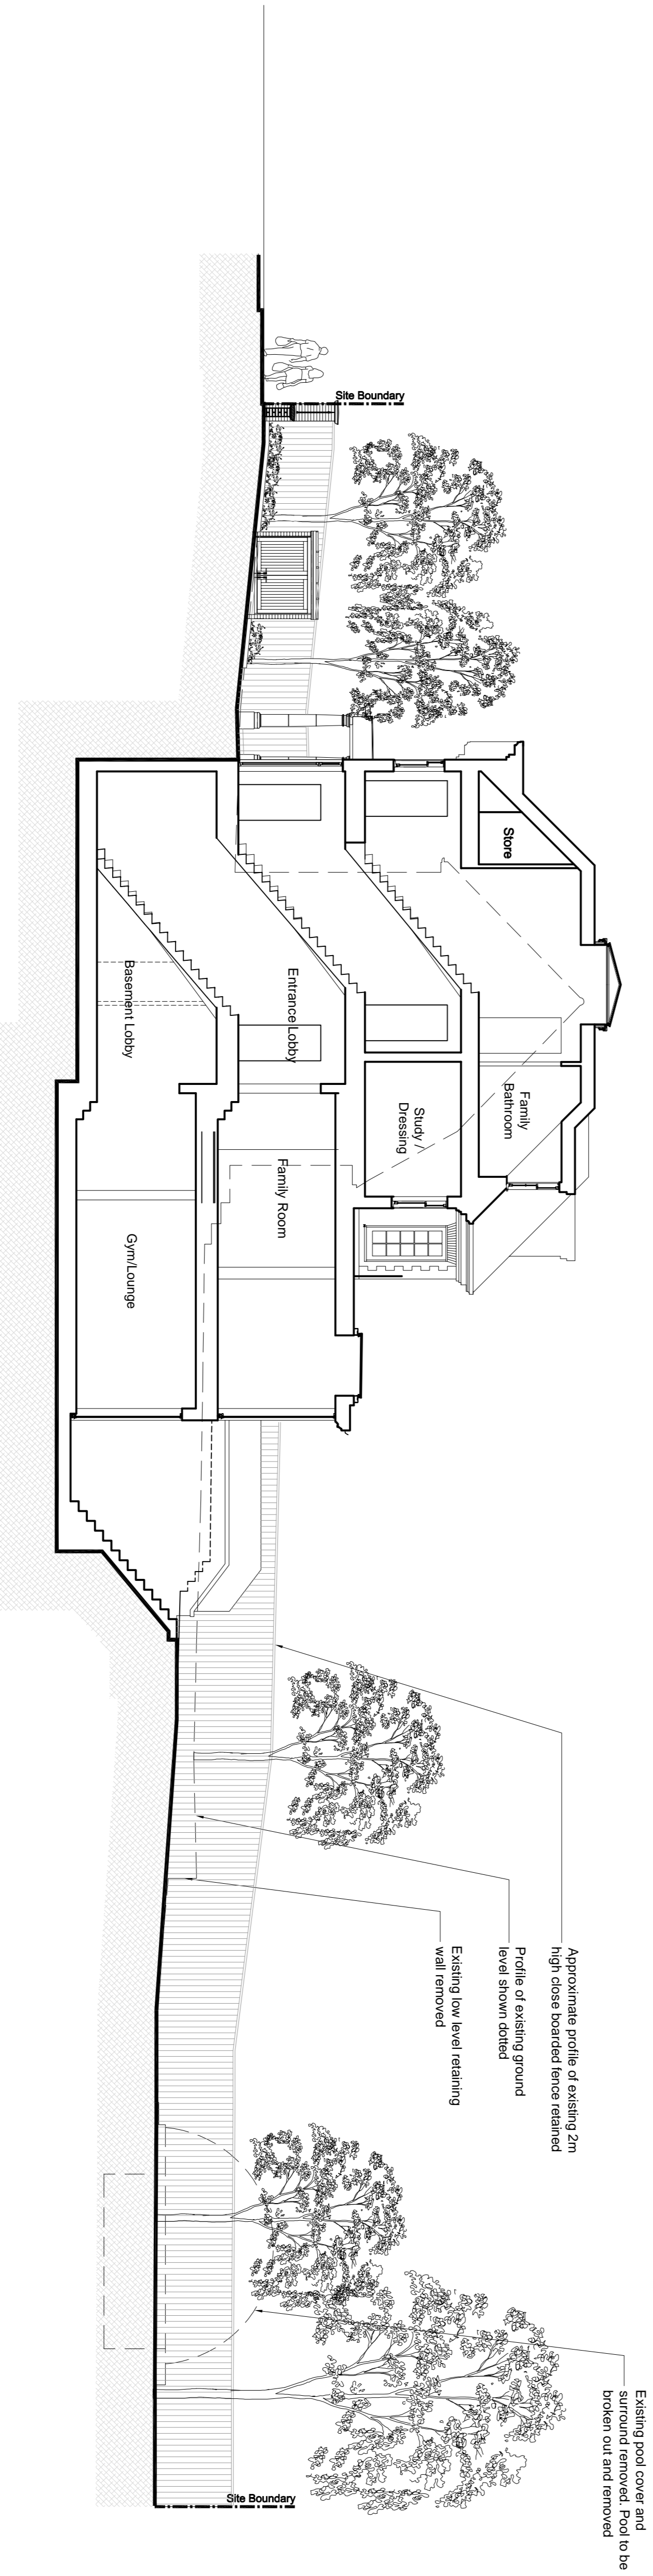

SITE SECTION

PLANNING

Revision	
Client	4 ROEHAMPTON GATE LLP
Project	4 ROEHAMPTON GATE LONDON, SW15 5JS

PROPOSED GENERAL ARRANGEMENT STREET SCENE & SECTIONS

Scale	Date	Drawn
1:100@A1	Oct 2010	CH/CW

PAUL BROOKES ARCHITECTS

The Works 28 Barnes Avenue London SW13 9AB
 T 020 8563 0181
 F 020 8563 0763
 E pb@pbworks.co.uk